


SITE & LOCATION PLAN OF BUILDING BELONG TO ALPINE INSTITUTE OF INFORMATION AND TECHNOLOGY AT VILL. RODA-1, TEH. BAGHA PURANA, DISTT. MOGA (PB)

G.F. PLAN

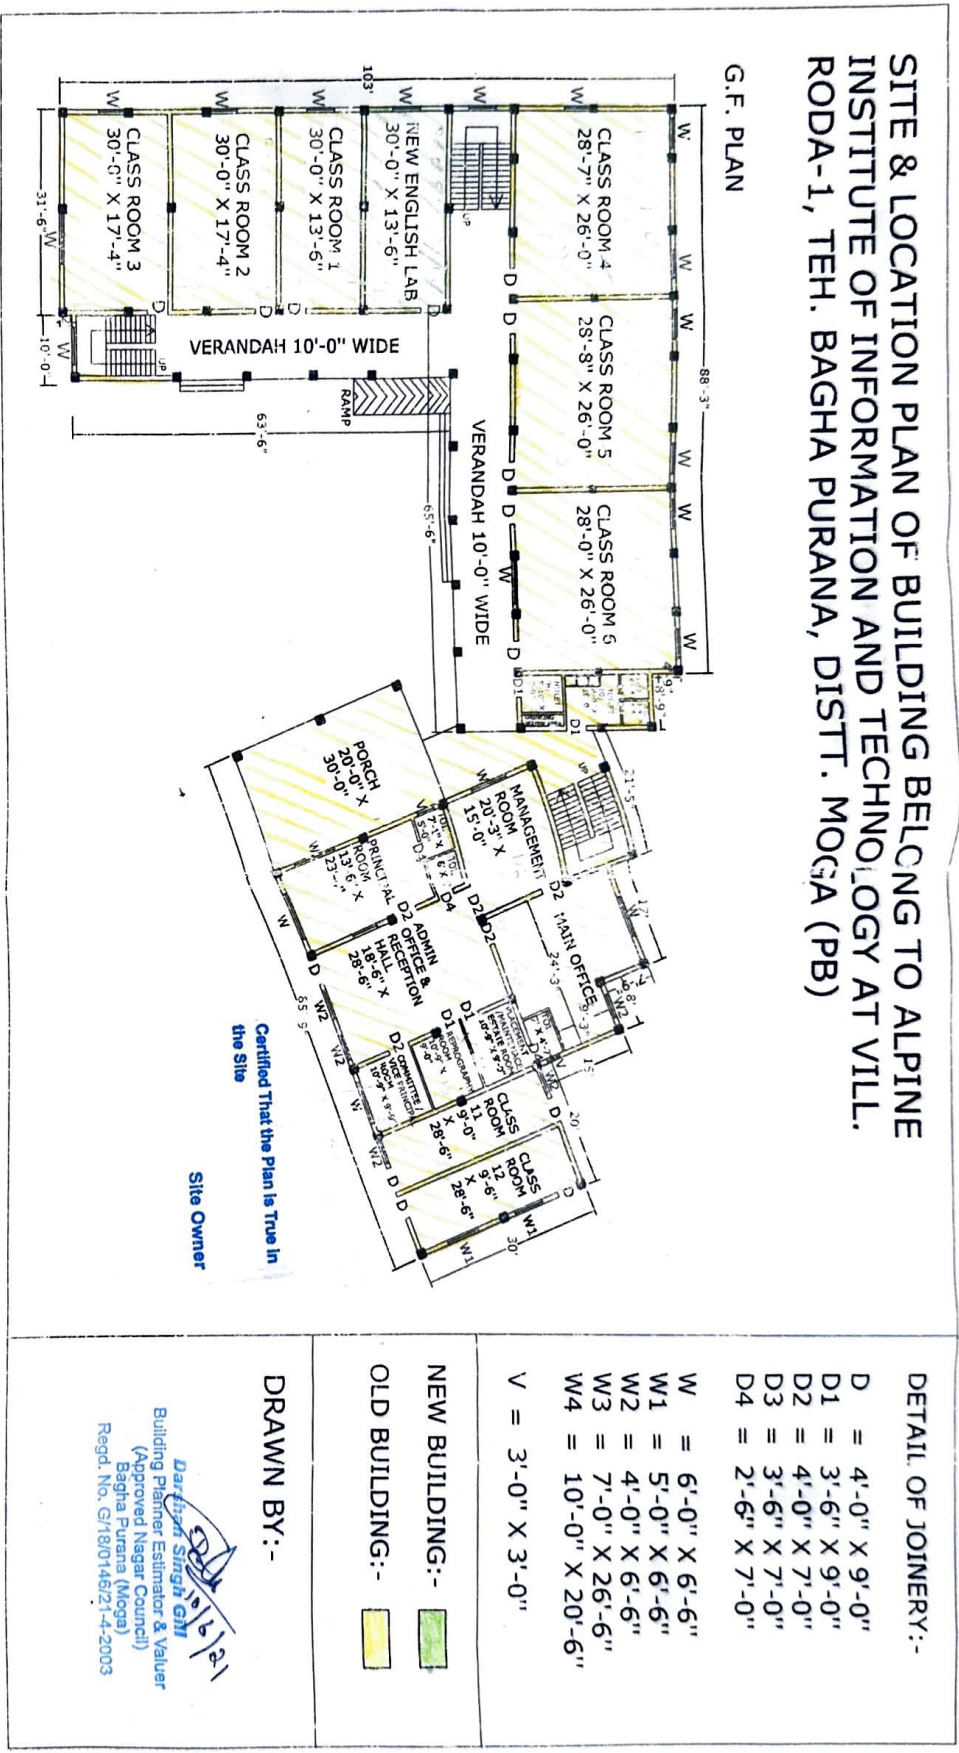

Certified That the plan is True in the Site
Site Owner

DETAIL OF JOINERY:-

- D = 4'-0" X 9'-0"
- D1 = 3'-6" X 9'-0"
- D2 = 4'-0" X 7'-0"
- D3 = 3'-6" X 7'-0"
- D4 = 2'-6" X 7'-0"

- W = 6'-0" X 6'-6"
- W1 = 5'-0" X 6'-6"
- W2 = 4'-0" X 6'-6"
- W3 = 7'-0" X 26'-6"
- W4 = 10'-0" X 20'-6"
- V = 3'-0" X 3'-0"

- NEW BUILDING:-** 
- OLD BUILDING:-** 

DRAWN BY:-

(Signature)
Darshan Singh GNI
 Building Planner Estimator & Valuer
 (Approved Nagar Council)
 Bagha Purana (Moga)
 Regd. No. G/18/0146/21-4-2003

